



GENERAL SHEET NOTES

1. CONTRACTOR TO FIELD VERIFY LOCATION AND ELEVATION OF UTILITIES REGARDLESS AS SHOWN IN THE DRAWING.
2. ELEVATIONS ARE BASED ON NAVD 88.
3. LOCATION CONTROL POINTS WILL BE PROVIDED TO DREDGING CONTRACTOR IN ELECTRONIC FORMAT.
4. CONTRACTOR TO COORDINATE WITH PIER OWNERS FOR TEMPORARY RELOCATION OF THE PIERS.

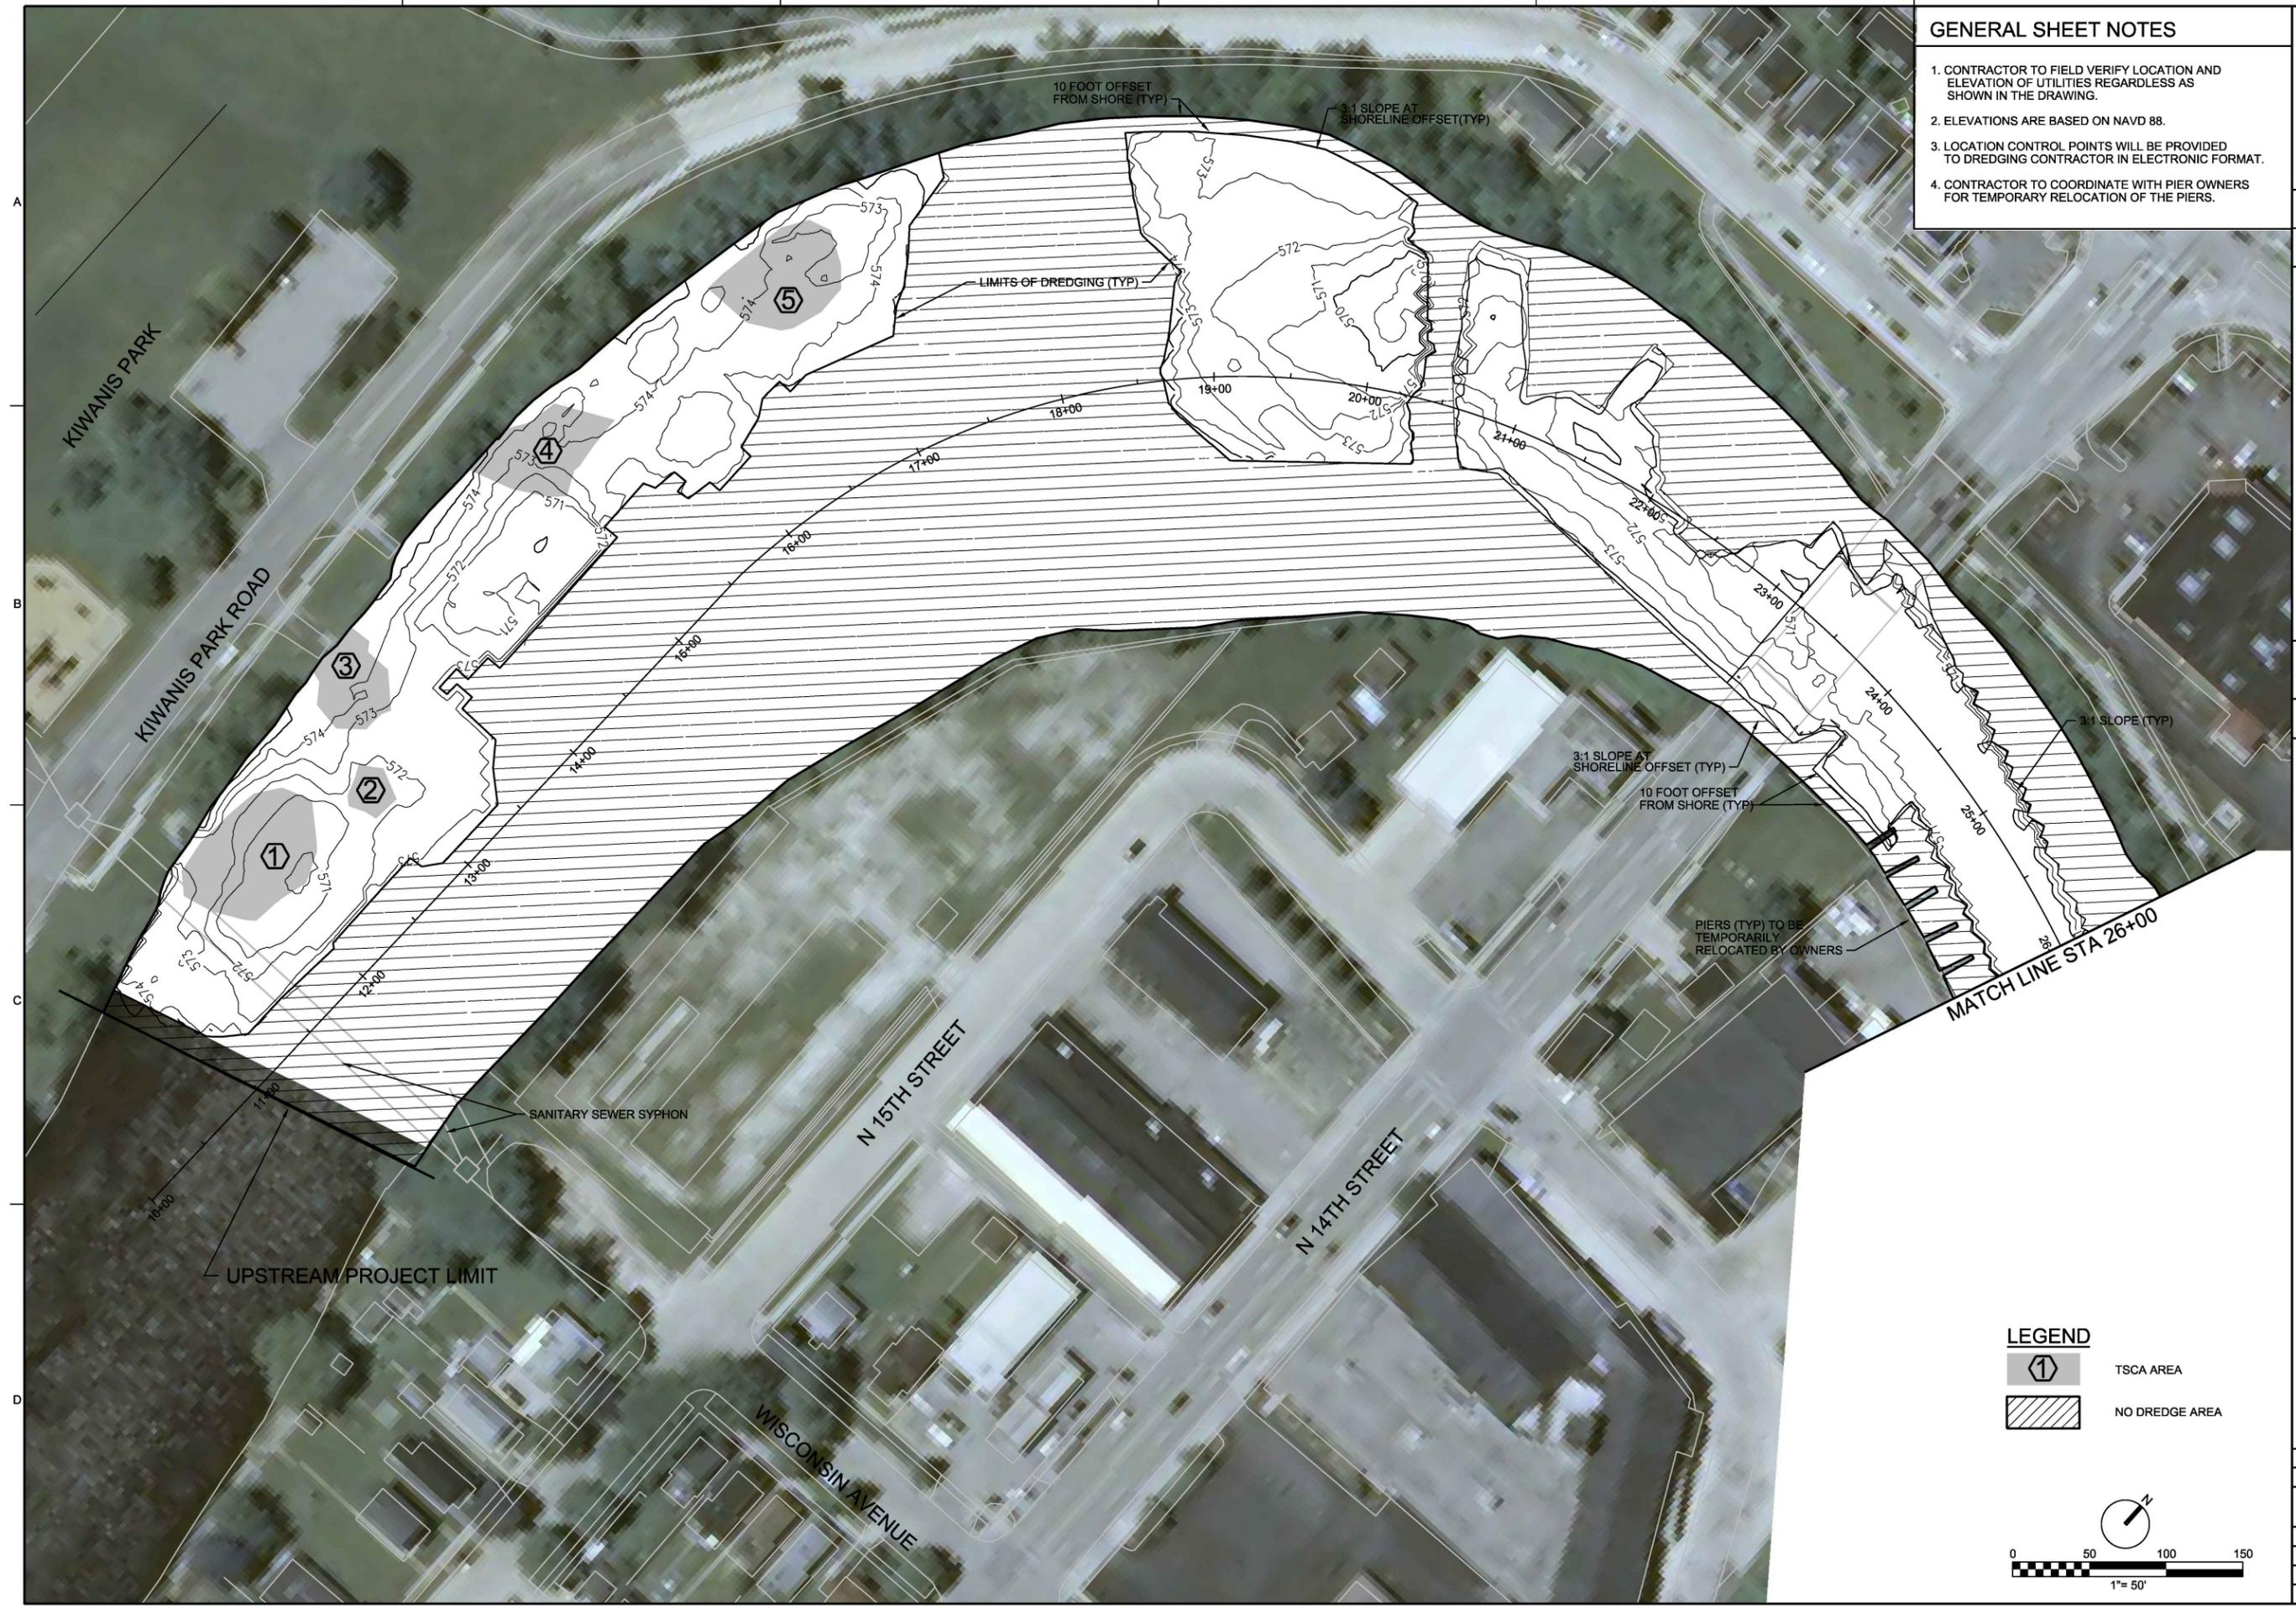

LEGEND

- TSCA AREA
- NO DREDGE AREA

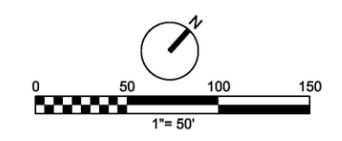

NO.	DATE	DR	CHK	REVISION	BY	APVD

H. RADDEMANN
D. SCHALLER
W. ANDRAE
APVD
CHK
DR

CH2MHILL®
CIVIL
DREDGING PLAN ELEVATION
STATION 10+00 TO STATION 26+00

LOWER RIVER AND INNER HARBOR OF THE SHEBOYGAN RIVER AREA OF CONCERN
US ENVIRONMENTAL PROTECTION AGENCY
SHEBOYGAN, WISCONSIN

VERIFY SCALE
BAR IS ONE INCH ON ORIGINAL DRAWING.
0 1"

DATE: JULY 2012
PROJ: 422259
DWG: C-004
SHEET: 7 of 18

FINAL DESIGN

REUSE OF DOCUMENTS: THIS DOCUMENT, AND THE IDEAS AND DESIGNS INCORPORATED HEREIN, AS AN INSTRUMENT OF PROFESSIONAL SERVICE, IS THE PROPERTY OF CH2M HILL AND IS NOT TO BE USED, IN WHOLE OR IN PART, FOR ANY OTHER PROJECT WITHOUT THE WRITTEN AUTHORIZATION OF CH2M HILL. ©CH2M HILL 2011. ALL RIGHTS RESERVED.